



existing north elevation



existing east elevation

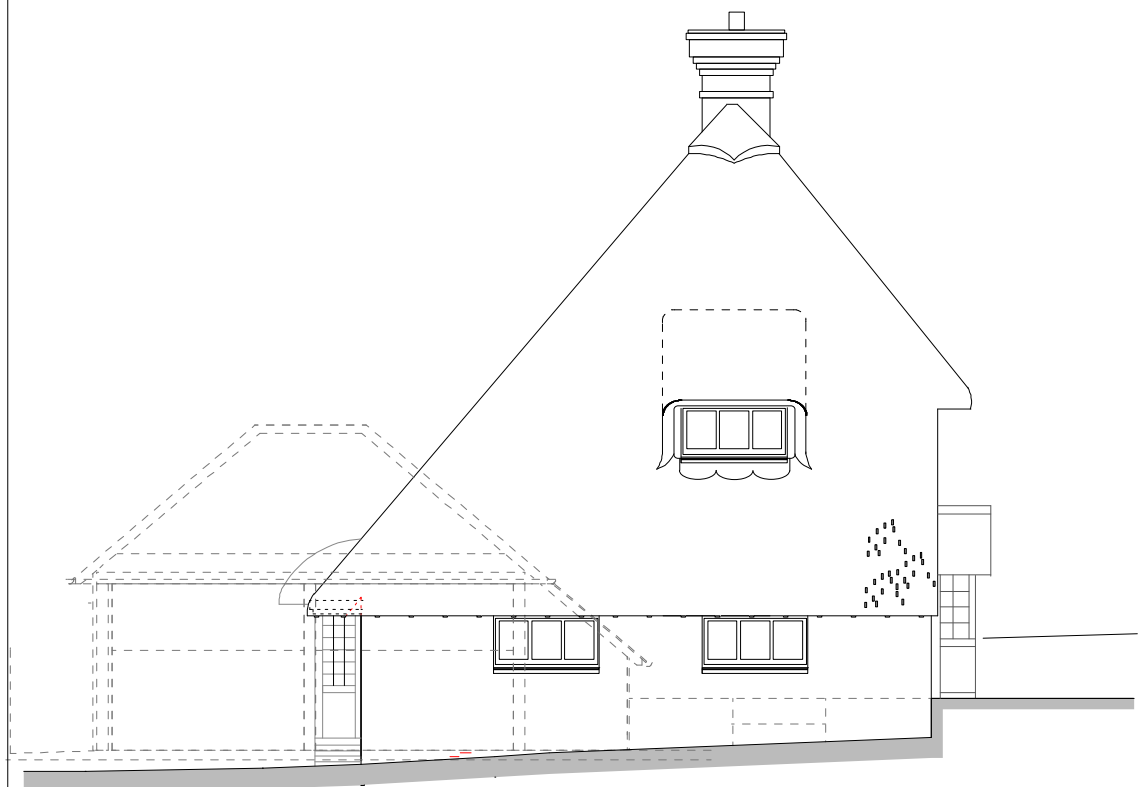


existing south elevation

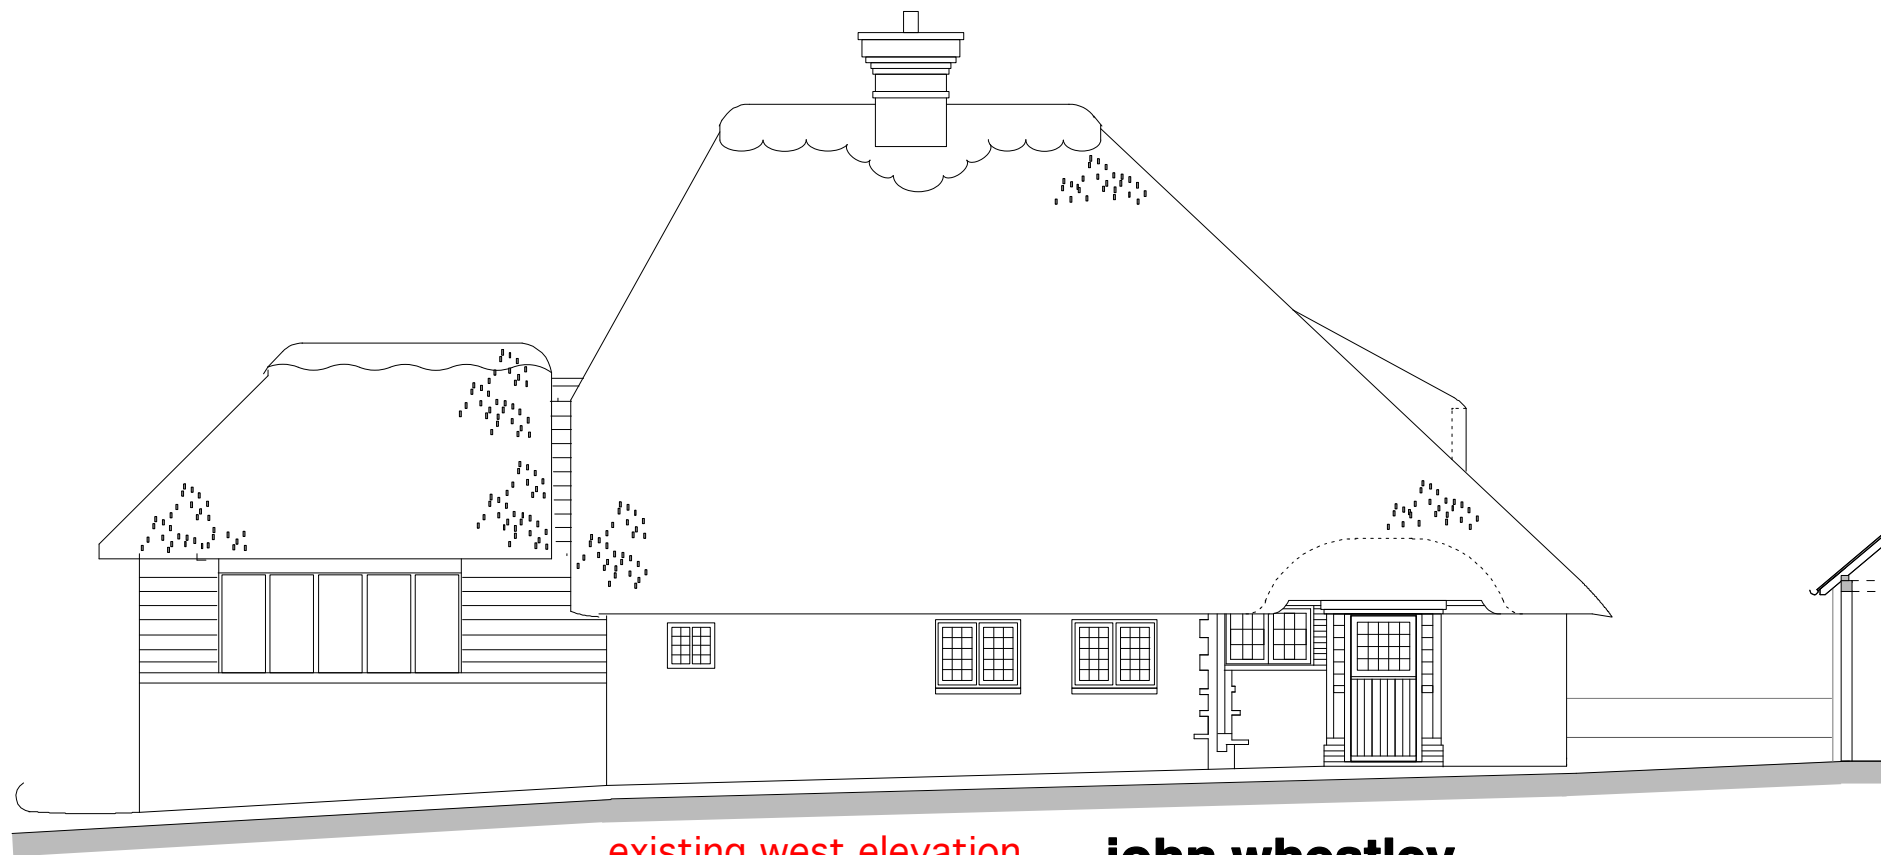

existing west elevation

**john wheatley
architecture**

| | | | |
|---|-------------------------------------|--------------------------------|-----------|
| project: Thomas Cottage - Wepham - BN18 9RG | | | |
| drawing title: Existing Cottage Elevations | | | |
| drawing status: Planning Application | | | |
| date: 10 - 08 - 2017 | scale at A3 original size: 1:100 | no: JW1705WEP - PL05 | rev: - |

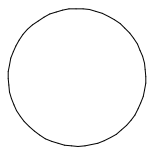

30 Maltravers Street - Arundel - West Sussex - BN18 9BU
 E contact@jw-architecture.com W www.johnwheatleyarchitecture.com
 T +44 (0)1903 882 552 M +44 (0) 7809 387 569



John wheatley architecture - © copyright 2017