



EXISTING - longitudinal section from Ford Road to Maltravers Street across the A27 roundabout - scale 1 to 500

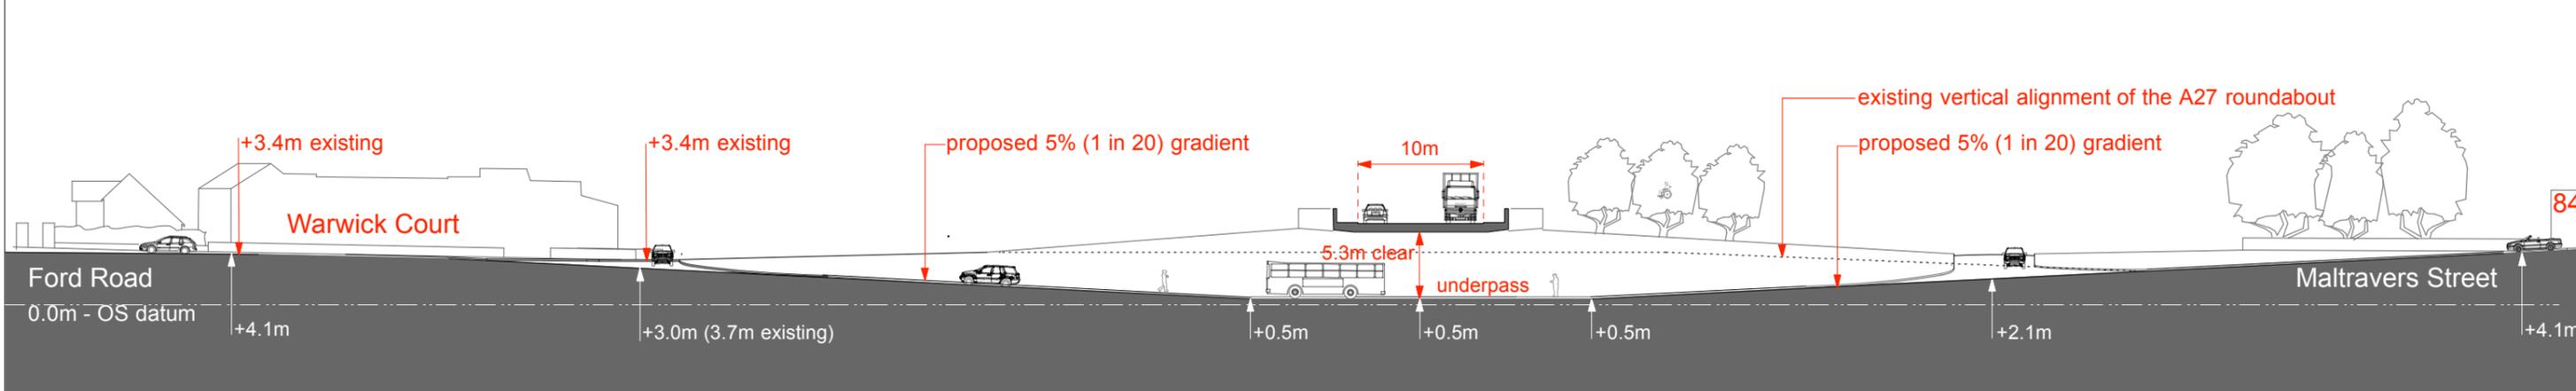

PROPOSED - longitudinal section along the alignment of the proposed underpass connecting Ford Road to Maltravers Street - scale 1 to 500

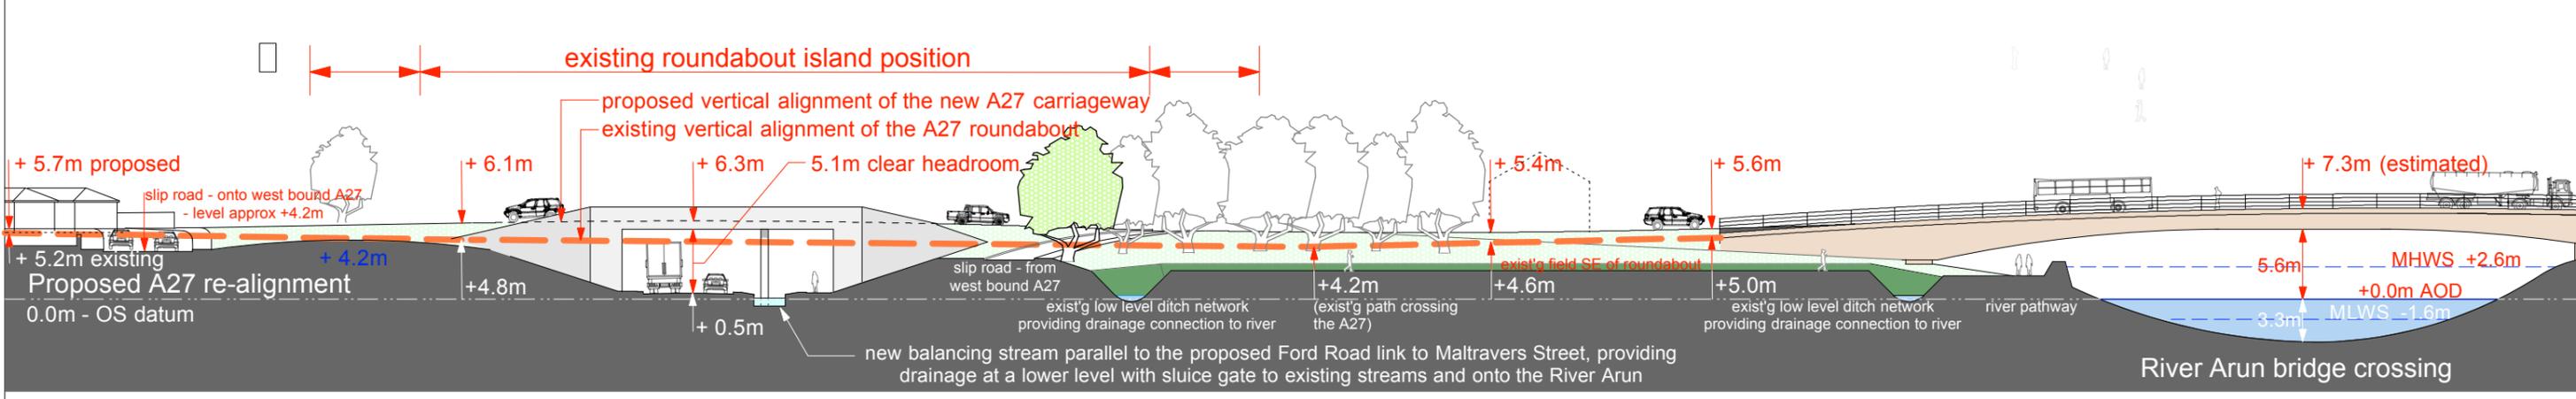

PROPOSED - elevational section along and to the south of the proposed A27 re- alignment, illustrating proposed underpass - scale 1 to 500

ARUNDEL BYPASS

DRAWING C - Alternative Proposals Sections for a grade separated 'UNDERPASS' in place of the existing A27 (Ford Road) Roundabout - 20 SEPT 2017