




existing car port elevation

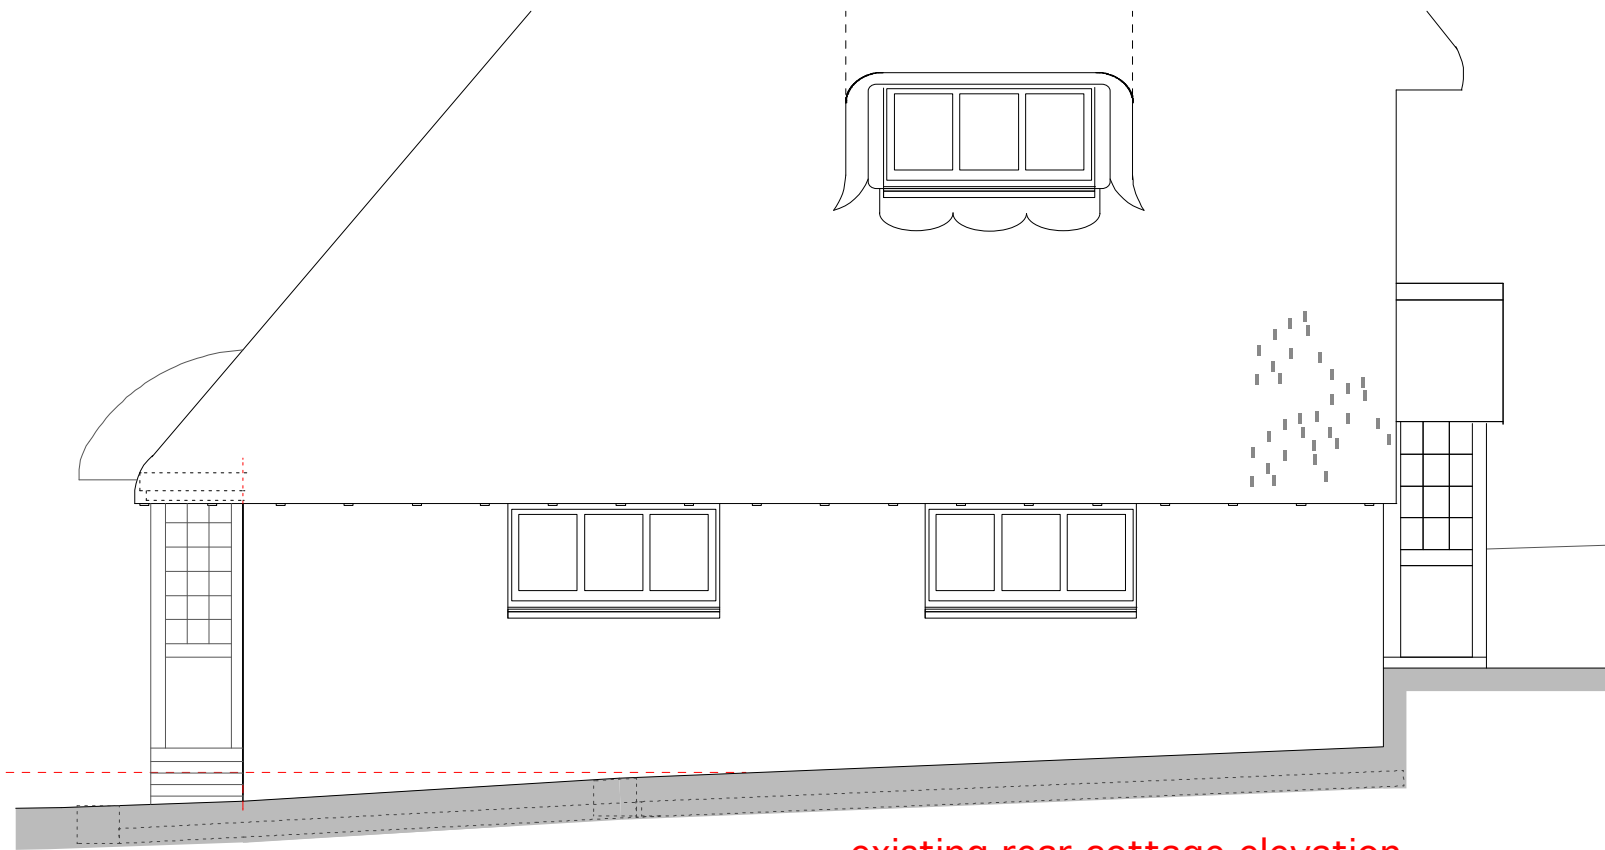

existing rear cottage elevation

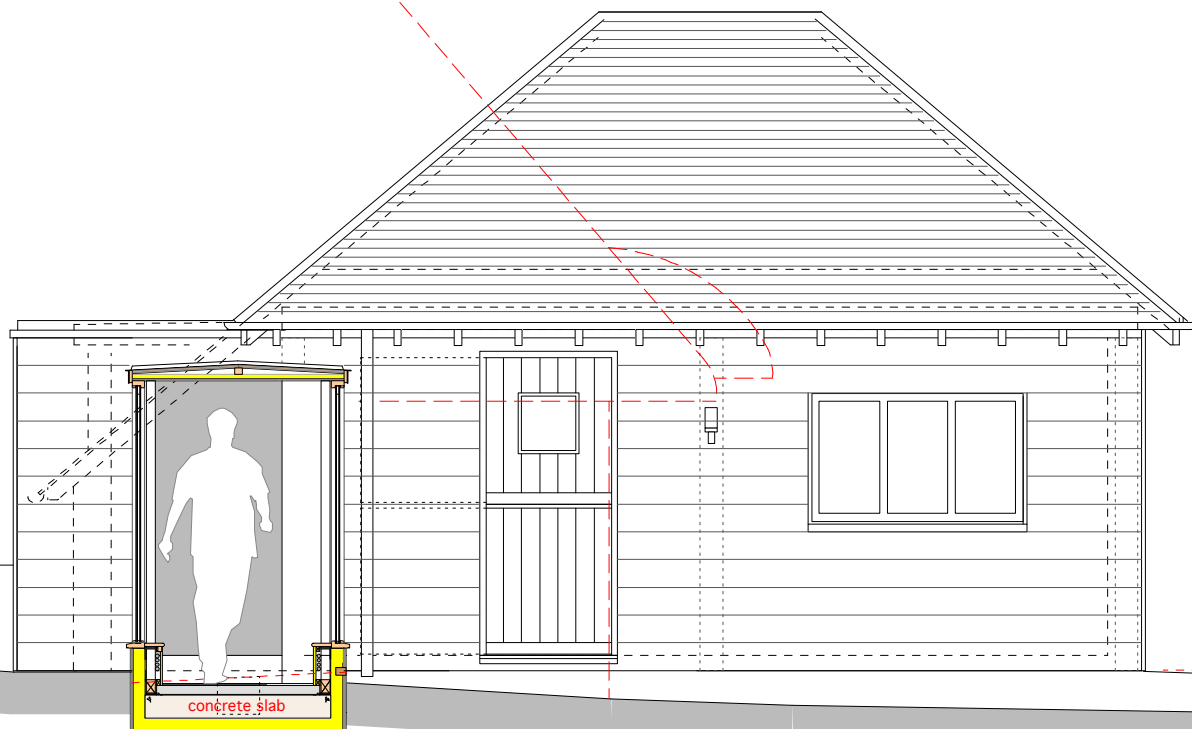


proposed car port elevation (following conversion)

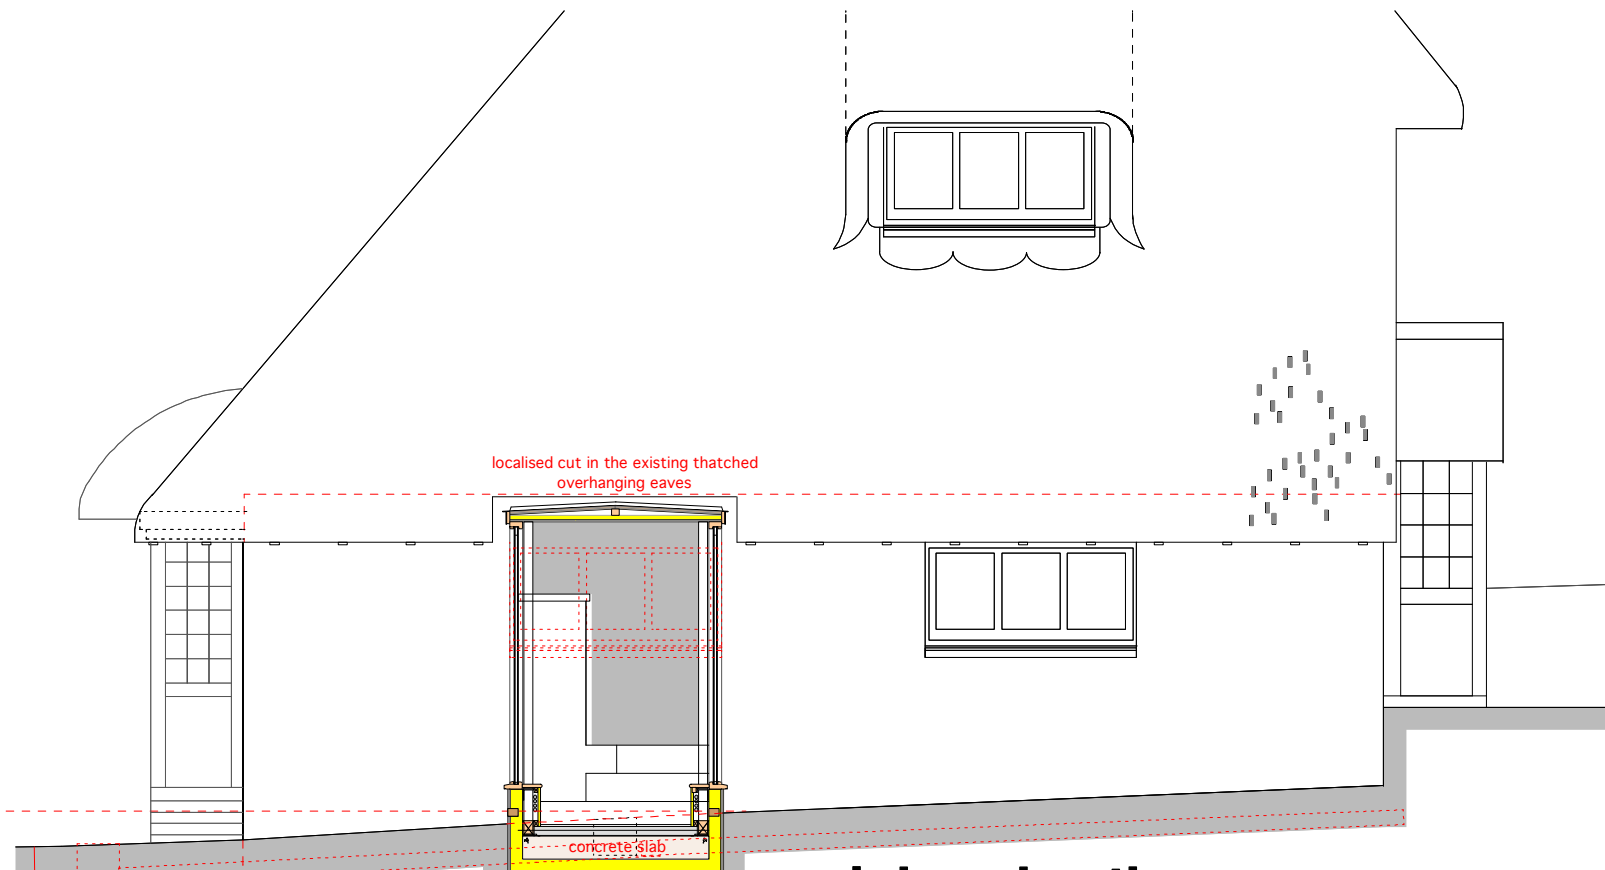

proposed rear cottage elevation plus new link

**john wheatley
architecture**

project: Thomas Cottage - Wepham - BN18 9RG			
drawing title: Existing and Proposed Development Elevations			
drawing status: Planning Application			
date: 10 - 08 - 2017	scale at A3 original size 1:50	no: JW1705WEP - PL08	rev: -

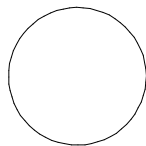

30 Maltravers Street - Arundel - West Sussex - BN18 9BU
 E contact@jw-architecture.com W www.johnwheatleyarchitecture.com
 T +44 (0)1903 882 552 M +44 (0) 7809 387 569

0 0.5m 1m 1.5m 2m 2.5m 3.0m 3.5m
 john wheatley architecture - © copyright 2017