


scale - 1 :1000 at A3

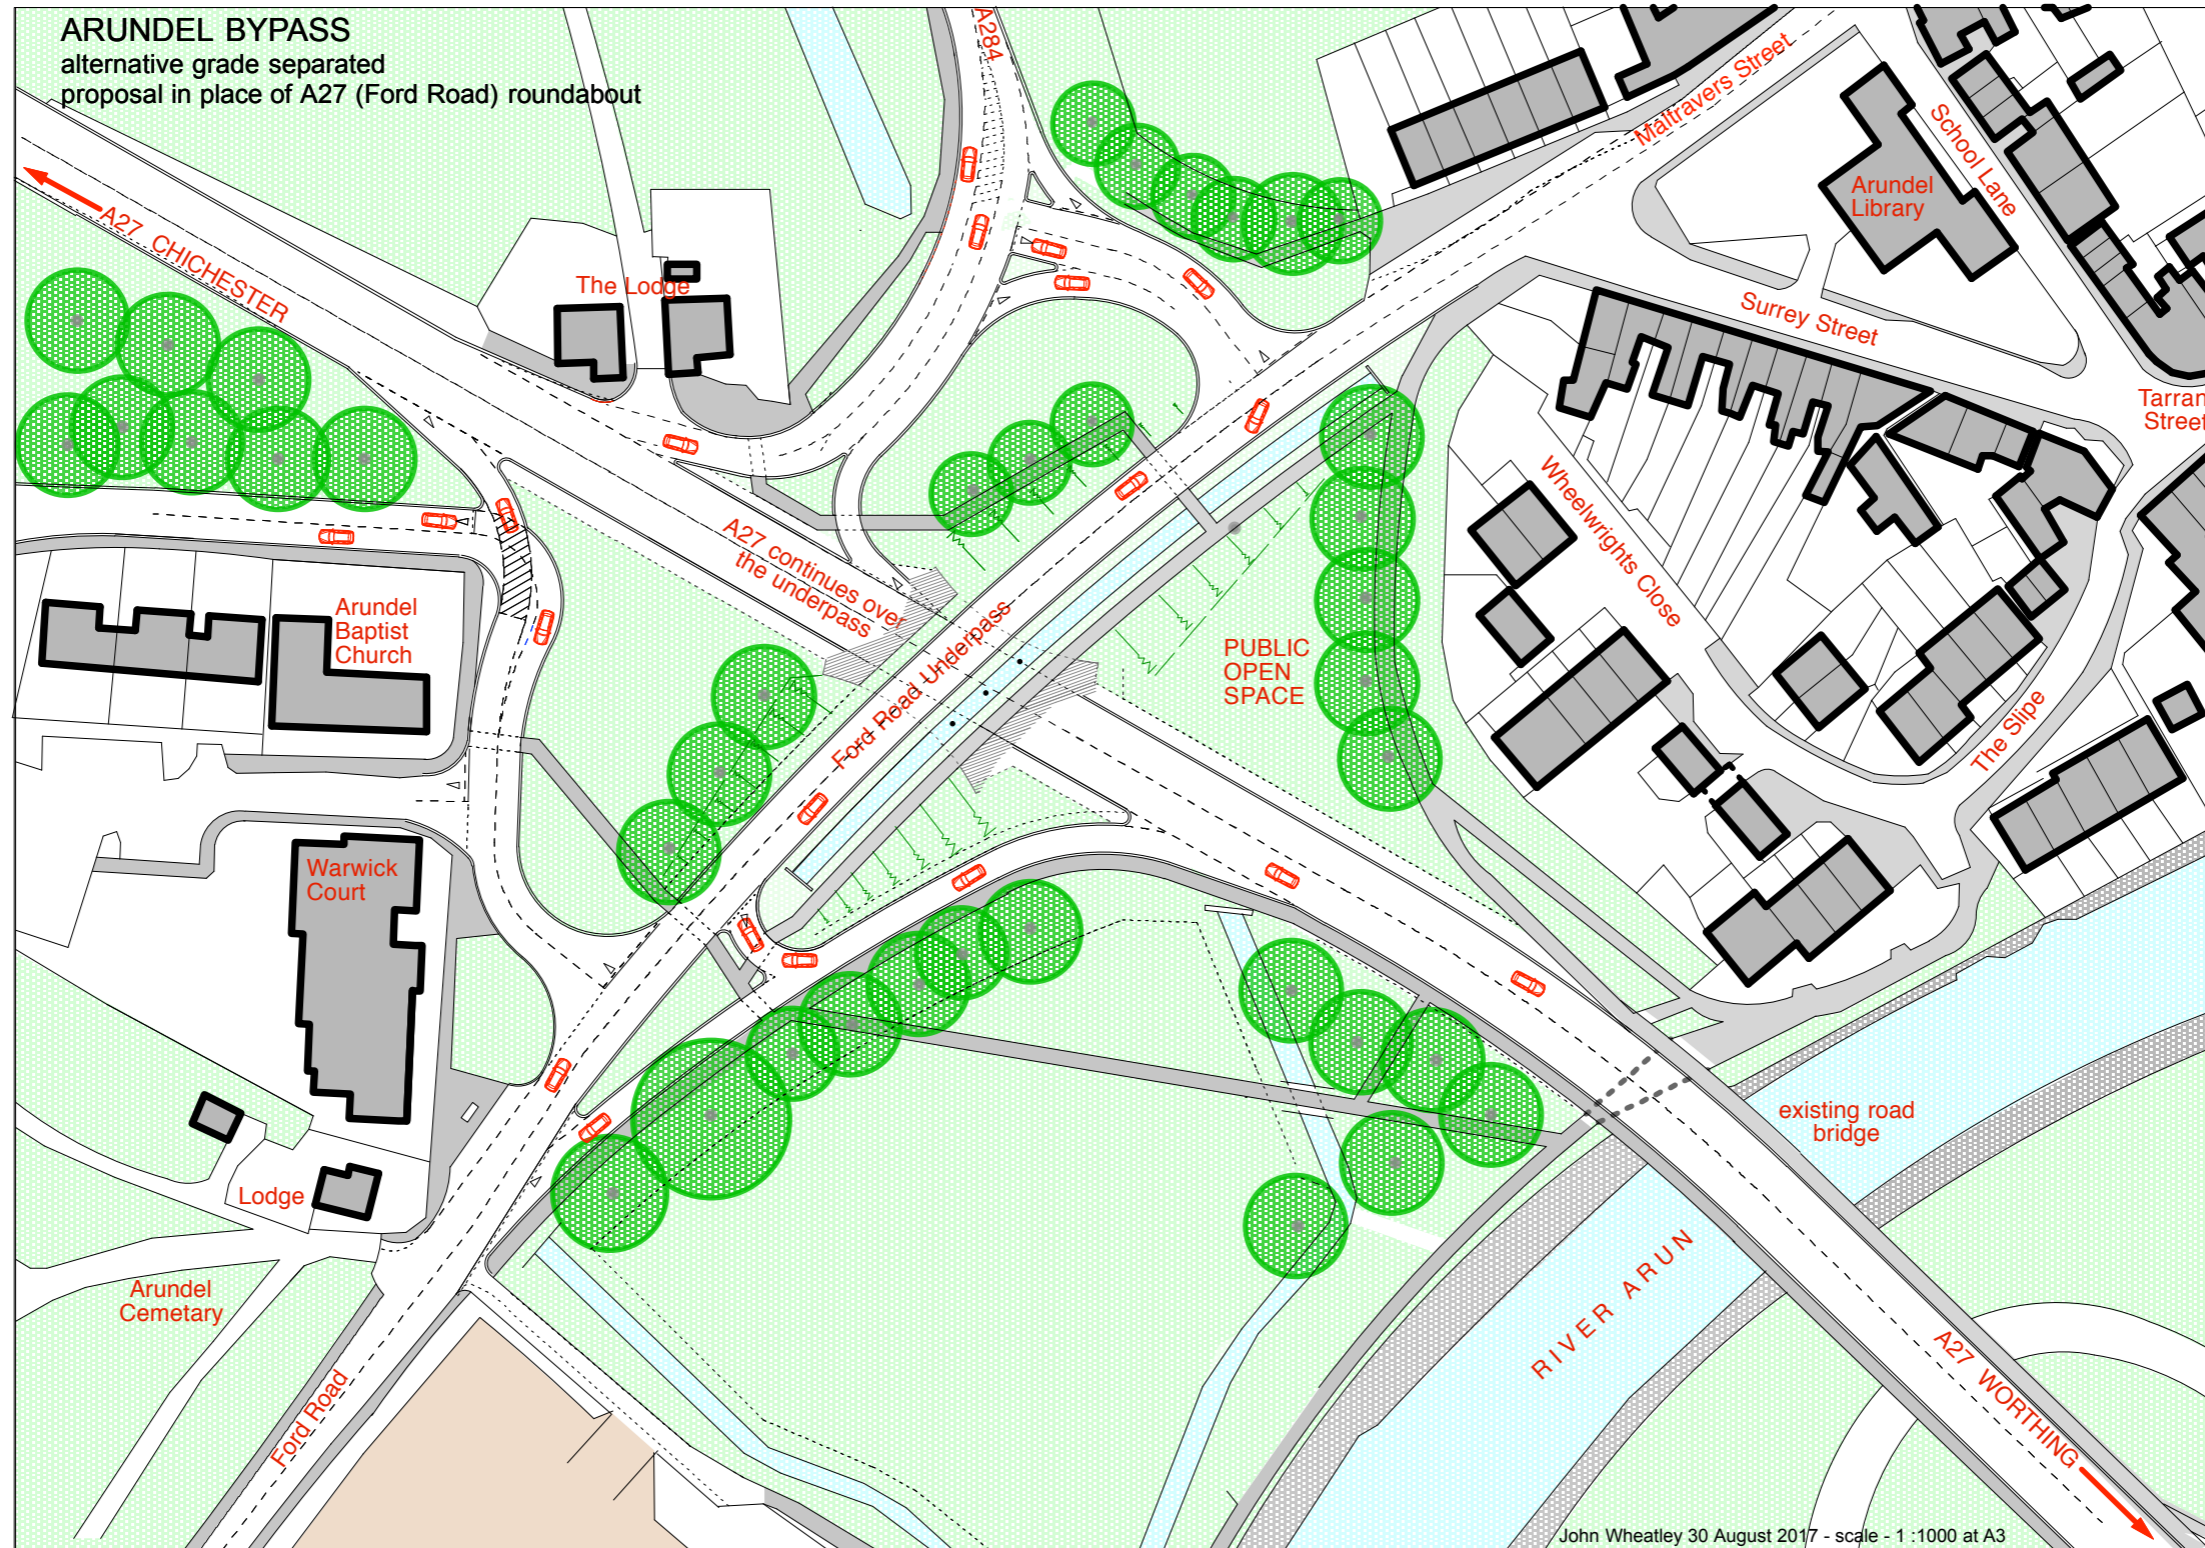

John Wheatley 30 August 2017 - scale - 1 :1000 at A3

# ARUNDEL BYPASS

**DRAWING B1 - LOWER UNDERPASS ROAD LEVEL** - Alternative Proposal Plan for a grade separated 'UNDERPASS' in place of the existing A27 (Ford Road) Roundabout - 26 SEPT 2017

John Wheatley - john@jw-architecture.com