


scale - 1 :1000 at A3

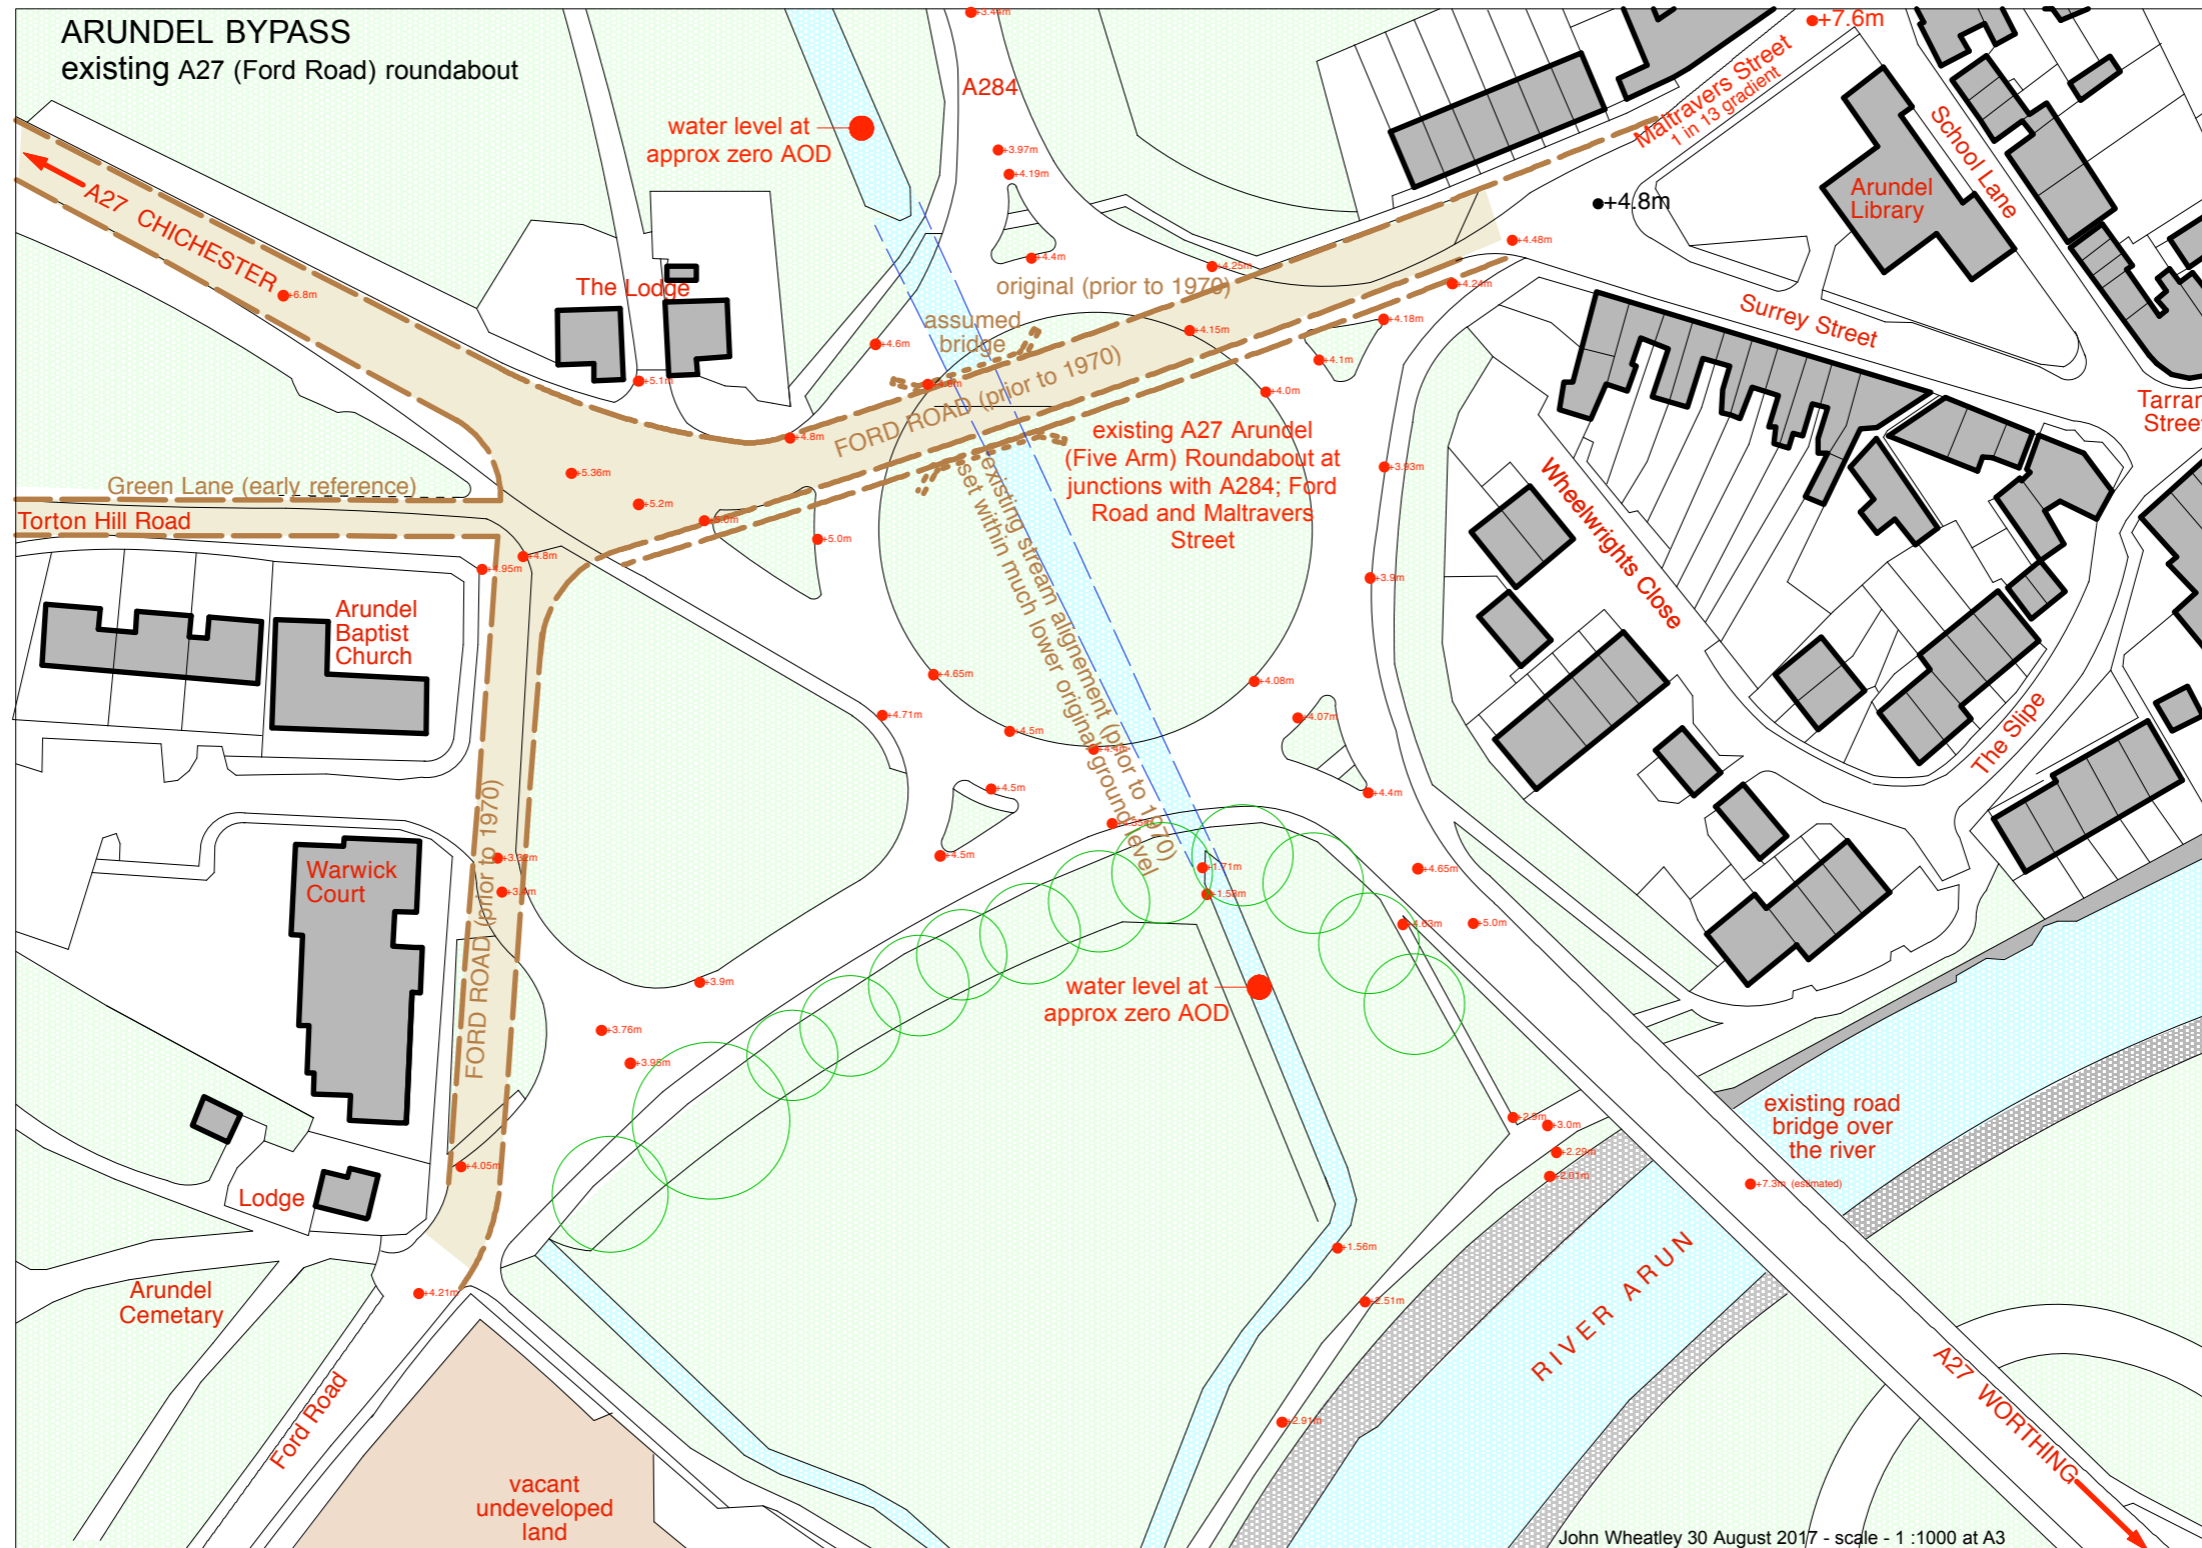

ARUNDEL BYPASS

DRAWING A - Existing A27 (Ford Road) Roundabout Plan - 20 SEPT 2017